



CYNGOR
Sir Ddinbych
Denbighshire
COUNTY COUNCIL

Heading:

45/2012/03883/PFRE
Rhyl High School/Leisure Centre
Grange Road, Rhyl

5

Graham Boase
Head of Planning & Public Protection
Denbighshire County Council
Caledfryn
Smithfield Road
Denbigh
Denbighshire LL16 3RJ

Tel: 01824 706800 Fax: 01824 706709



Application Site



Date 8/6/2012

Scale 1/1250

Centre = 301913 E 381385 N

This plan is intended solely to give an indication of the LOCATION of the application site which forms the subject of the accompanying report. It does not form any part of the application documents, and should not be taken as representative of the proposals to be considered, which are available for inspection prior to the meeting.




This map is reproduced from Ordnance Survey material with the permission of Ordnance Survey on behalf of the Controller of Her Majesty's Stationery Office. © Crown copyright. Unauthorized reproduction infringes Crown copyright and may lead to prosecution or civil proceedings. Denbighshire County Council. 100023408. 2011.

Atgynhychir y map hwn o ddeunydd yr Ordnance Survey gyda chariatad yr Ordnance Survey ar ran Rheolwr Llyfrfa Ei Mawrhydi © Hawlfraint y Goron. Mae atgynhyrchu heb ganiatad yn torri hawlfraint y Goron a gall hyn arwain at erlyniad neu achos sifil. Cyngor Sir Ddinbych. 100023408. 2011.

A 5 / 2012 / 0 3 3 3 / P F

SITE PLAN

THIS DOCUMENT IS THE EXCLUSIVE PROPERTY OF E.ON ENERGY SOLUTIONS LIMITED. IT MUST NOT BE REPRODUCED, COPIED OR REPRODUCED WITHOUT WRITTEN AUTHORIZATION OF THE COMPANY.
E.ON ENERGY SOLUTIONS LIMITED
E.ON Energy Solutions Limited
Waterfront House, Lakeside Court, Oster Drive
Northampton, NN1 5 0DS

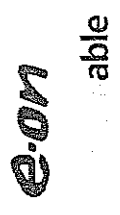


E.ON Energy Solutions Limited
Waterfront House, Lakeside Court, Oster Drive
Northampton, NN1 5 0DS

Rev	Date	Initial Release Description	IDW	JS	LB
A	17/5/12				

Revisions

LEGEND

PROPOSED
EXISTING

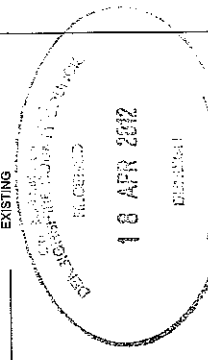


Client / Partner
RHYL LEISURE CENTRE
Project Name
RHYL LEISURE CENTRE
BIOMASS INSTALLATION
Drawing Title
PROPOSED SITE PLANS


Scale
1 : 250
Checked By
JB

Sheet Size
A3
Approved By
LB

Drawing No.
SES MG 11892
Rev
A

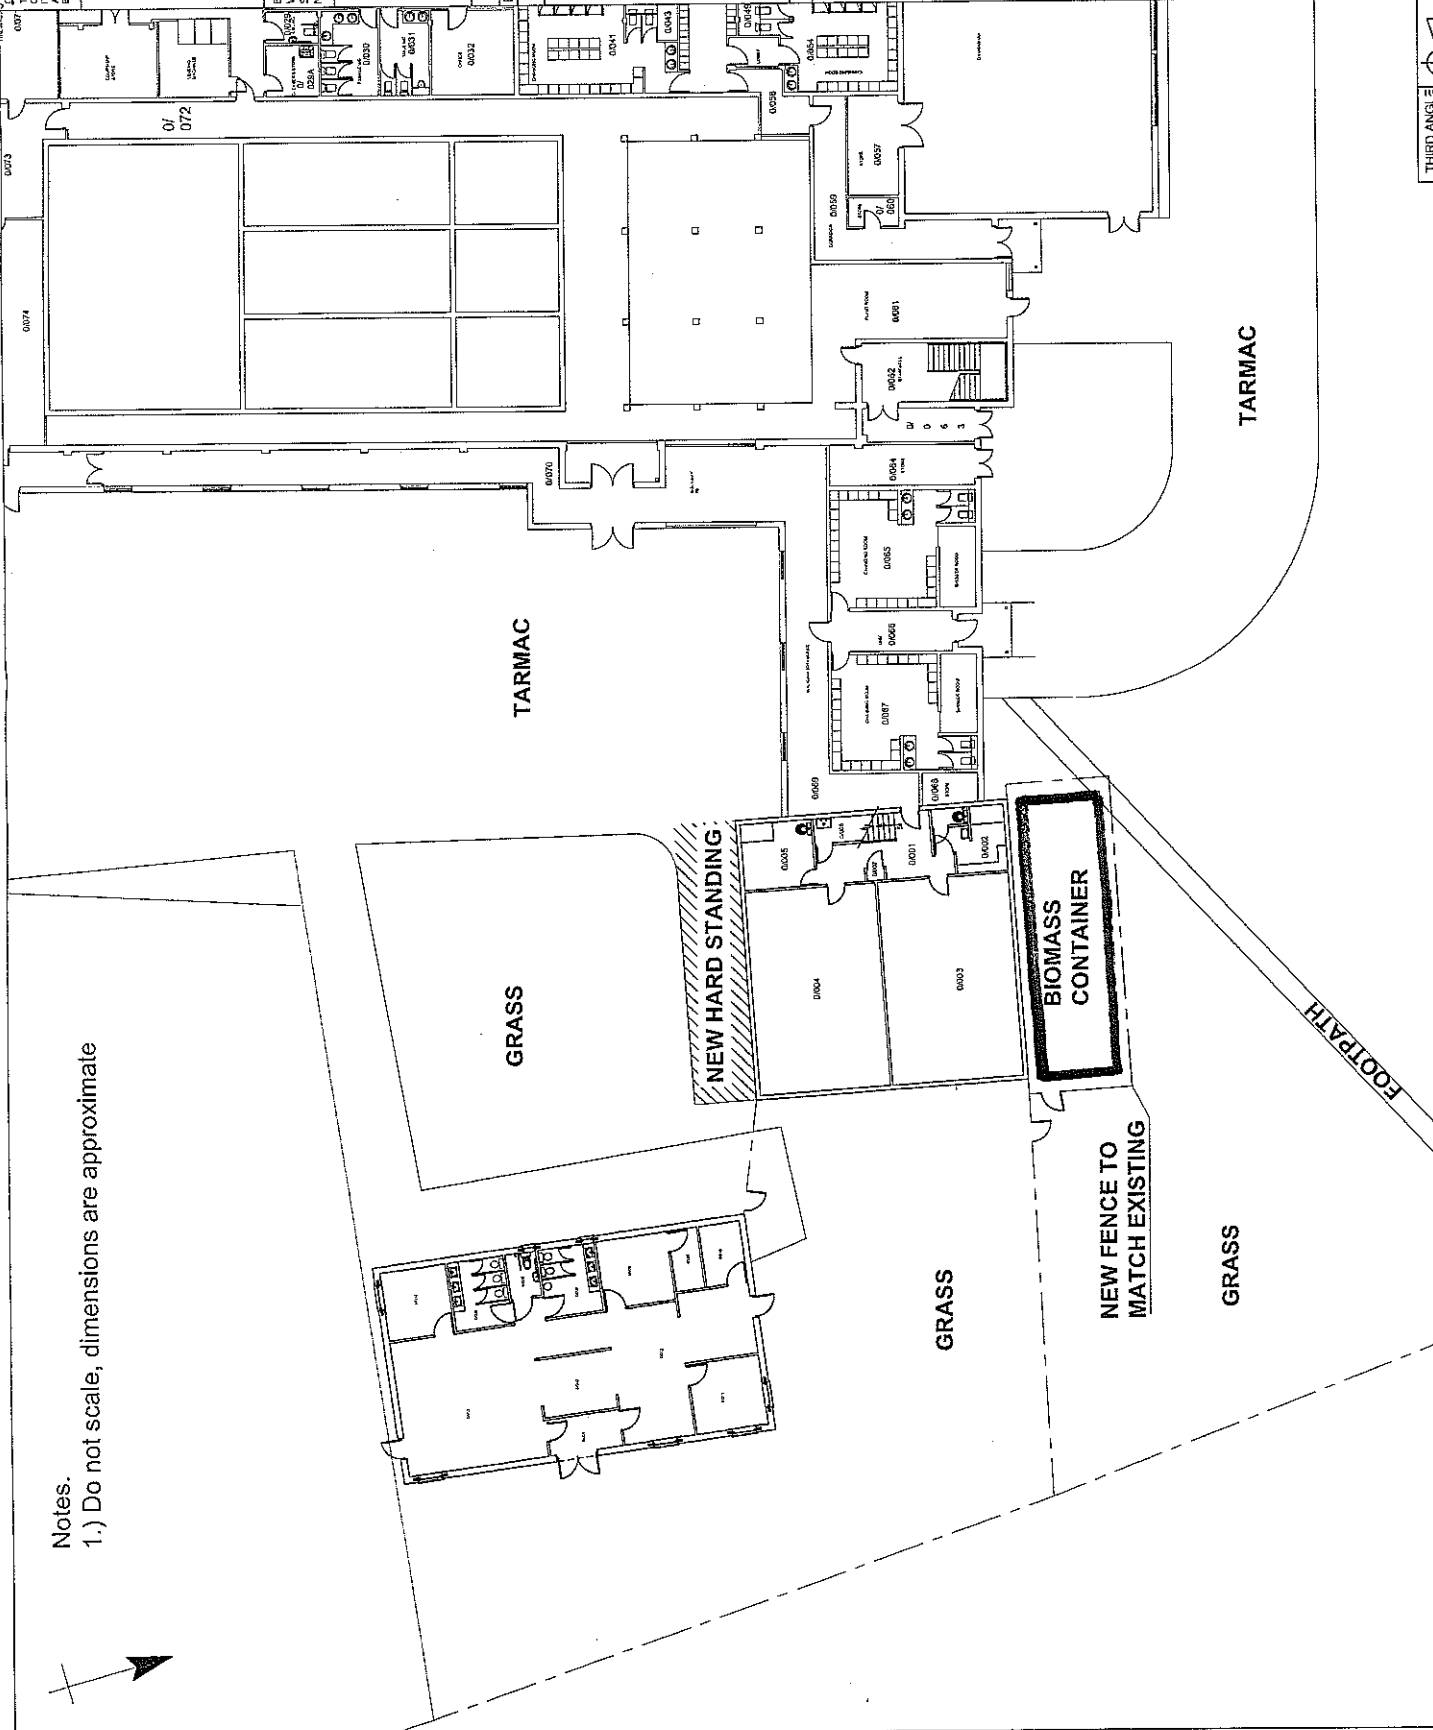


Notes.
1.) Do not scale, dimensions are approximate

 

THIRD ANGLE PROJECTION

ELEVATIONAL DETAILS AS PROPOSED

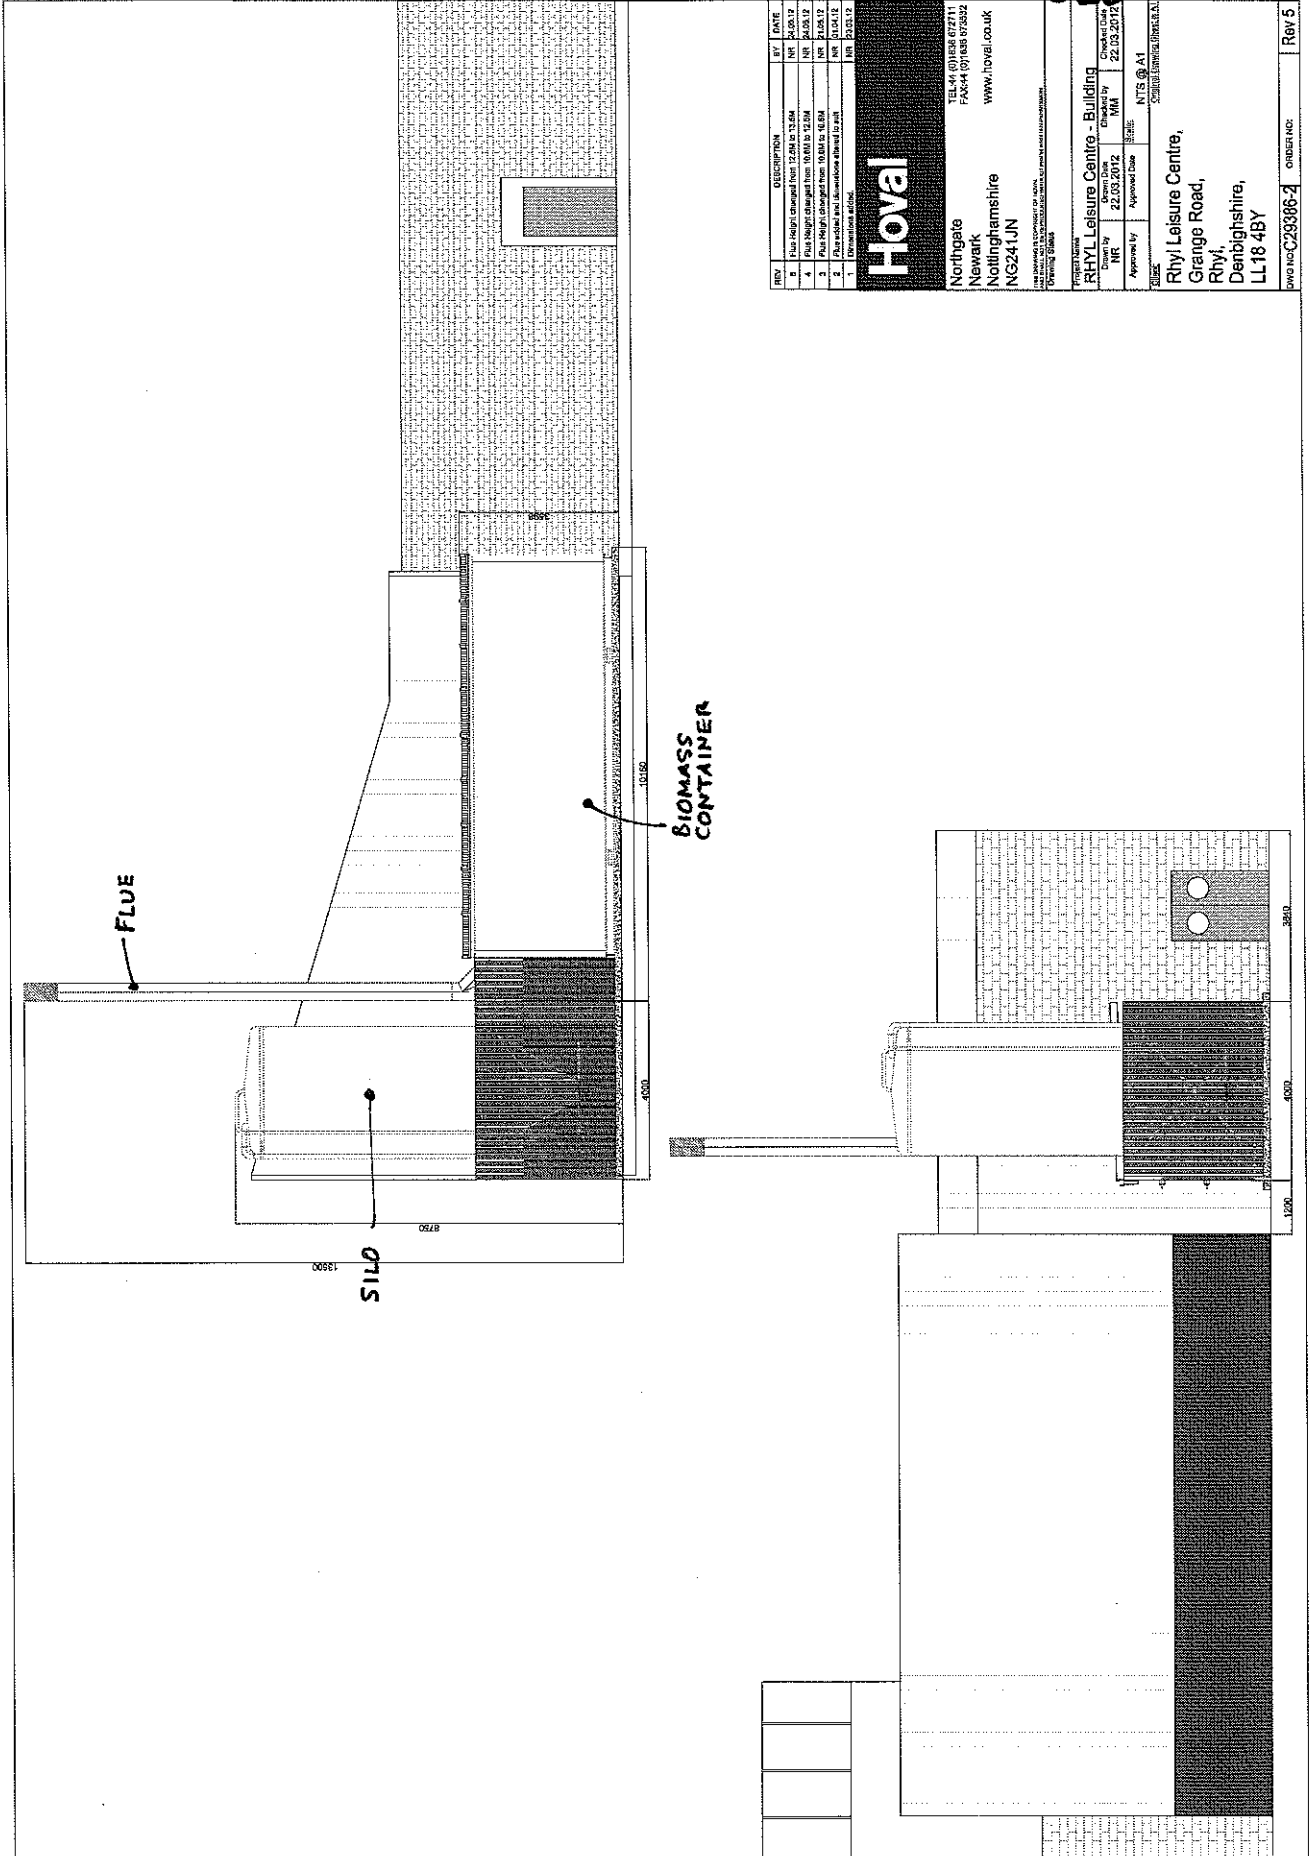

REV	DESCRIPTION	BY	DATE
0	Plan Height changed from 12.8M to 13.5M	NE	24.04.12
1	Plan Height changed from 10.6M to 12.8M	NE	24.04.12
2	Plan Height changed from 10.6M to 10.8M	NE	24.04.12
3	Plan and full floor-plan shown ahead to full	NE	01.04.12
4	Dimensions added	NE	02.04.12

Hoval
 Northgate
 Newark
 Nottinghamshire
 NG24 1JN
 TEL:44 (0)1636 672111
 FAX:44 (0)1636 675832
 www.hoval.co.uk

Project Name
RHYL Leisure Centre - Building
 Drawn by
 22.03.2012
 Approved by
 Approved date
 22.03.2012
 Scale
 NTS @ A1
 Scale: 1:1000 (APPROX.)

Rhyl Leisure Centre,
 Grange Road,
 Rhyl,
 Denbighshire,
 LL18 4BY
 0950 6623366-2
 Rev 5

THIS DRAWING IS THE EXCLUSIVE PROPERTY OF E.ON ENERGY SERVICES LIMITED. IT MUST NOT BE REPRODUCED, COPIED OR REPRODUCED WITHOUT WRITTEN PERMISSION OF THE COMPANY. E.ON ENR 2010.




able

E.ON Energy Solutions Limited
Woodcroft House, Lakeside Court, Oakley Drive
Sherwood Business Park, Ambleley
Nottinghamshire, NG15 0DS

Rev	Date	Description	DRN	CHK	APP
B	17/5/12	AMENDED ELEVATION LAYOUTS	IDW	JB	LB
A	7/5/12	INITIAL RELEASE	ZA	--	--

Revisions

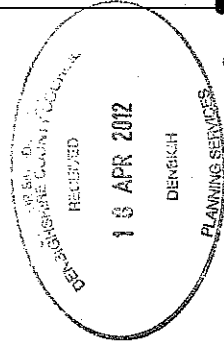

ELEVATIONS AS EXISTING

Client / Partner

RHYL LEISURE CENTRE

Project Name

RHYL LEISURE CENTRE

Project Name

BIOMASS INSTALLATION

Drawing Title

ELEVATION DRAWINGS

Status

EXISTING

Status

PLANNING

Date

17-5-2012

Scale

1 : 400

Drawn By

IDW

Checked By

JB

Approved By

LB

Rev

B


Drawing No.

SES MG 11864 B


Sheet Size

A3

Third Angle Projection

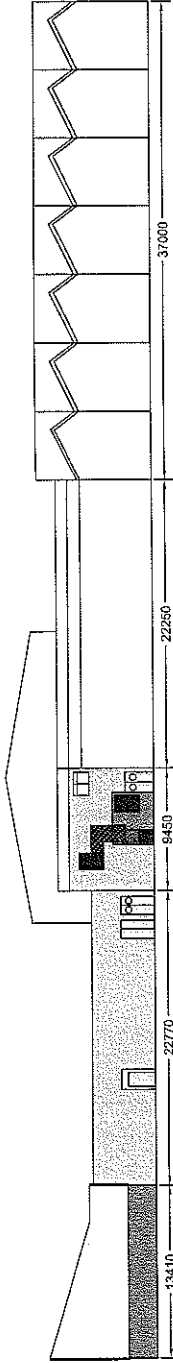

NORTH ELEVATION

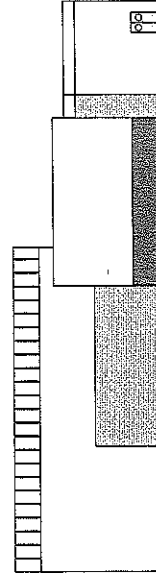

EAST ELEVATION