

Denbighshire & Flintshire Joint Archive Project



3D view of proposed Joint Archive Building


Denbighshire & Flintshire Joint Archive Project



Mold civic centre campus

Site Location Plan


Denbighshire & Flintshire Joint Archive Project

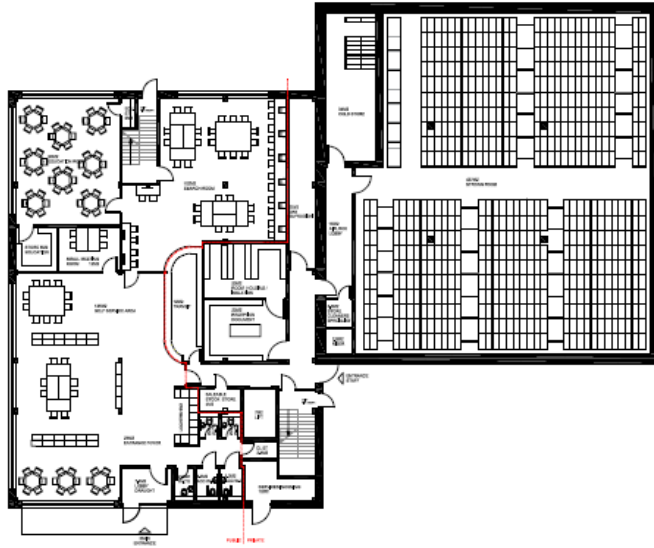

project: Denbighshire & Flintshire Archives
customer: North East Wales Archives

drawing: Ground Floor Plan
number: SK002 revision: P01

scale: 1:200
date: 29.07.22

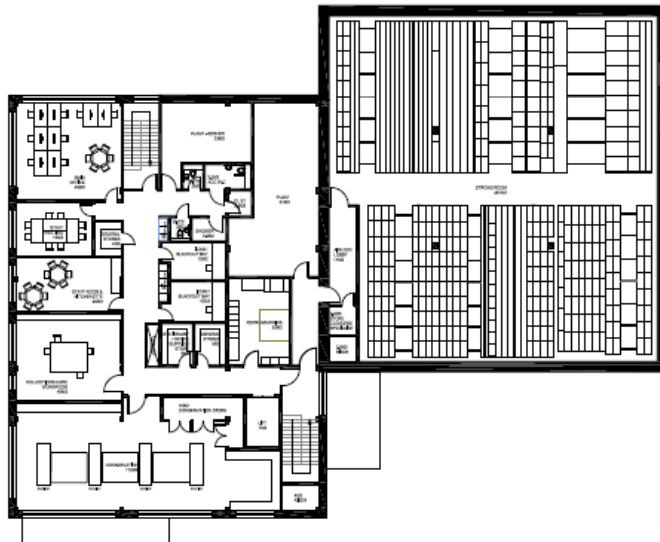

project: Denbighshire & Flintshire Archives
customer: North East Wales Archives

drawing: First Floor Plan
number: SK003 revision: P01


scale: 1:200
date: 29.07.22

Denbighshire & Flintshire Joint Archive Project




South Elevation

North Elevation

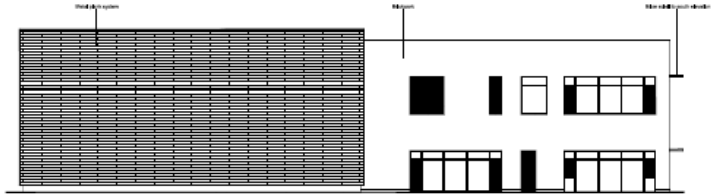

East Elevation

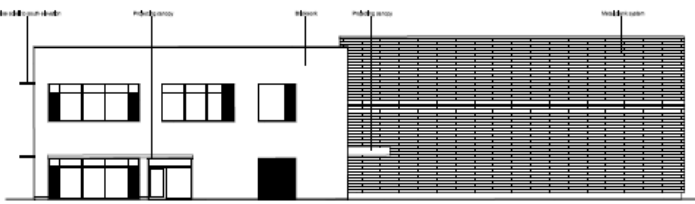


West Elevation



project Denbighshire & Flintshire Archives
 customer: North East Wales Archives

drawing title Elevations
 number SK005 revision P01

scale: 1:200
 date: 28.07.22

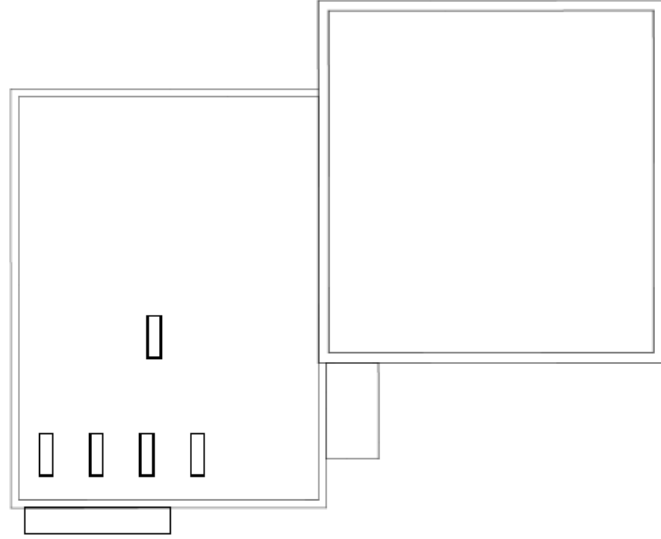

project Denbighshire & Flintshire Archives
 customer: North East Wales Archives

drawing title Roof Plan
 number SK004 revision P01

scale: 1:200
 date: 28.07.22