

Denbighshire & Flintshire Joint Archive Project



3D view of proposed Joint Archive Building


Denbighshire & Flintshire Joint Archive Project



Mold civic centre campus

Site Location Plan


Denbighshire & Flintshire Joint Archive Project

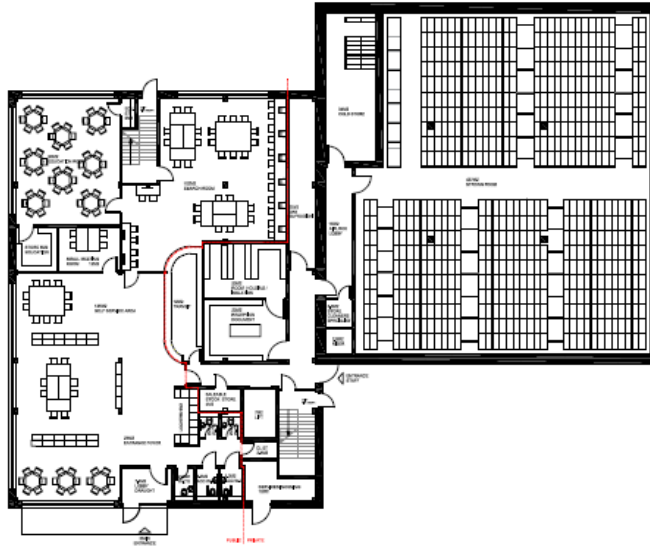

project: Denbighshire & Flintshire Archives
customer: North East Wales Archives

drawing: Ground Floor Plan
number: SK002

scale: 1:200
sheet: P01
date: 29.07.22

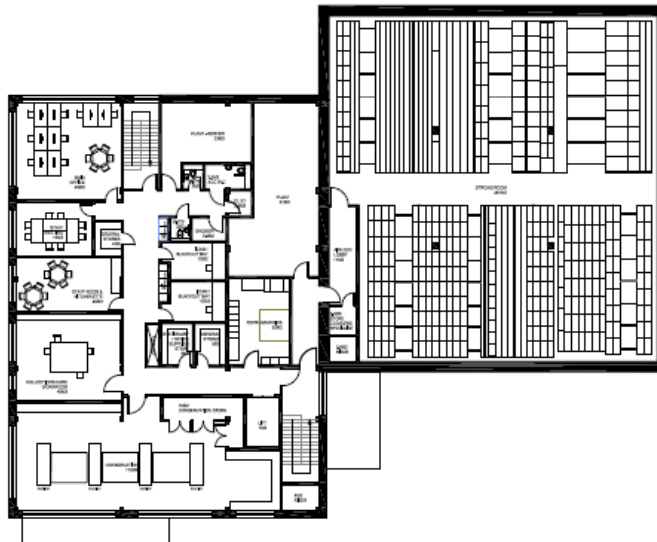

project: Denbighshire & Flintshire Archives
customer: North East Wales Archives

drawing: First Floor Plan
number: SK003


scale: 1:200
sheet: P01
date: 29.07.22

Denbighshire & Flintshire Joint Archive Project




South Elevation

North Elevation

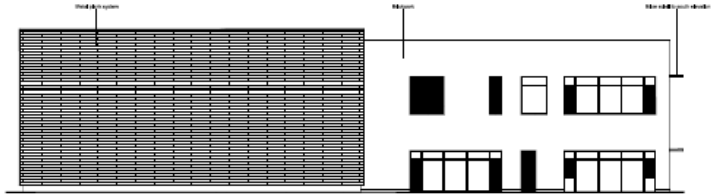

East Elevation

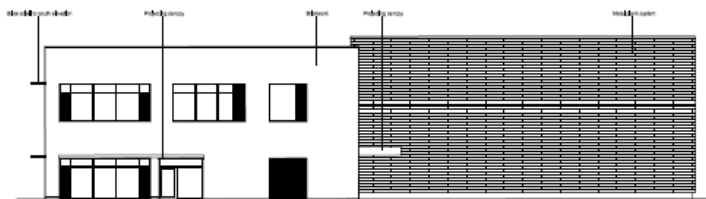


West Elevation



project: Denbighshire & Flintshire Archives
customer: North East Wales Archives

drawing title: Elevations
number: SK005
revision: P01
date: 28.07.22

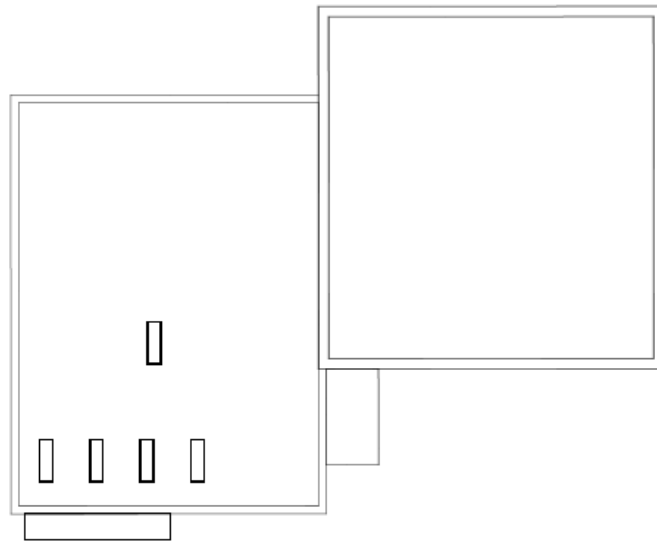

project: Denbighshire & Flintshire Archives
customer: North East Wales Archives

drawing title: Roof Plan
number: SK004
revision: P01
date: 29.07.22