




Key:	
	Resurfaced carriageway WELSH TEXT
	Yorkstone and slate paving WELSH TEXT
	Proposed LED lantern and bracket arm on existing lighting column WELSH TEXT
	New 5 metre lighting columns with LED lanterns WELSH TEXT
	Traffic signal poles WELSH TEXT

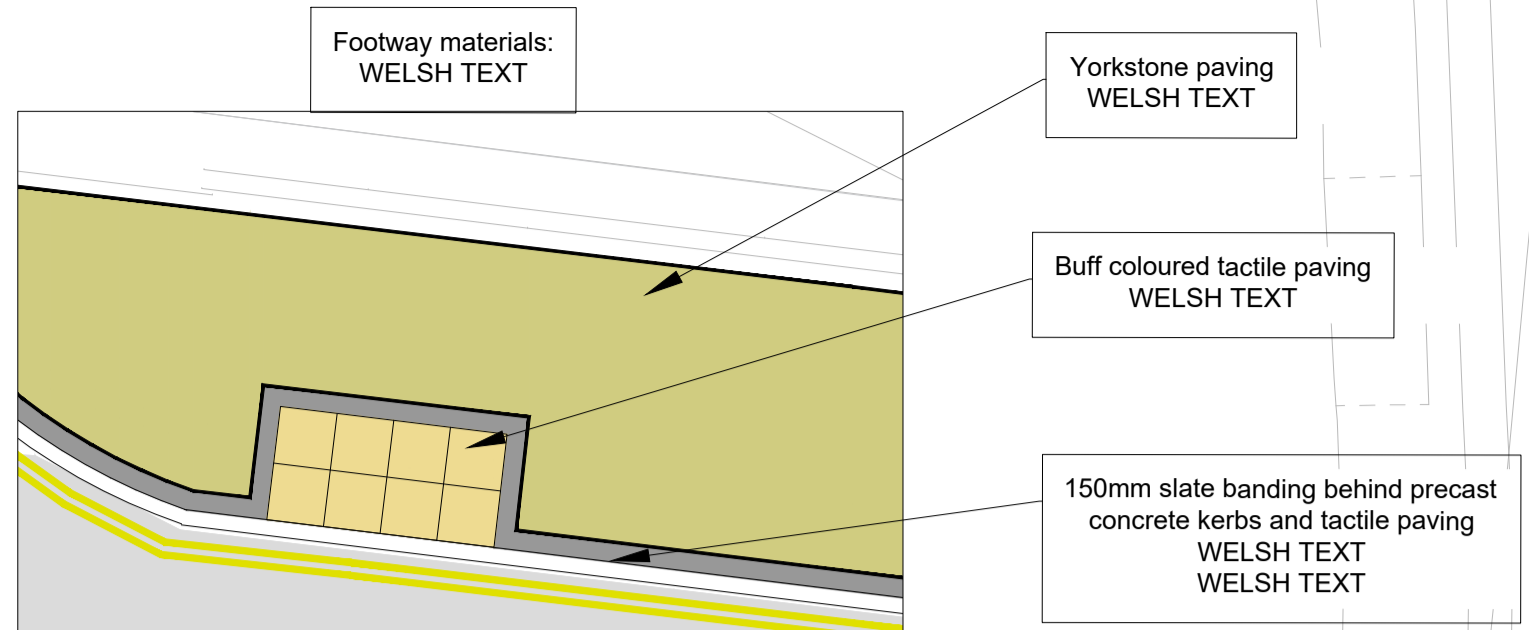

F:\columb\Bay\409257\NMP\16\16174_Schemes\162\Castle Street\16174-D-001 to 002 - Castle Street - Public Consultation Drawings.dwg

RHP LUNIAID/DRAWING NUMBER
18412/D/002



PENNAETH PRIFFYRDD A GWASANAETHAU AMGYLCHEDDOL
HEAD OF HIGHWAYS AND ENVIRONMENTAL SERVICES
ADRAN PRIFFYRDD A GWASANAETHAU AMGYLCHEDDOL
DEPARTMENT OF HIGHWAYS AND ENVIRONMENTAL SERVICES

This map is reproduced for Ordnance Survey material with the permission of Ordnance Survey on behalf of the Controller of Her Majesty's Stationery Office © Crown copyright. Unauthorised reproduction infringes Crown copyright and may lead to prosecution or civil proceedings. Denbighshire County Council. 100023408. 2012

Atgynhychir y map hwn o ddeunydd yr Ordnance Survey gyda chaniatâd yr Ordnance Survey ar ran Rheolwr Llyfrfa Ei Mawrhydi © Hawffraint y Goran. Mae atgynhychru heb ganiatâd yn torri hawffraint y Goran a gall hyn arwain at erliad neu achos siffl. Cyngor Sir Ddinbych. 100023408. 2012

RHIP CWAITH/JOB NUMBER	NEWIDIADU/AMENDMENTS	CYLLUN/SCHEME
18412	A Original Drawing	Llangollen 2020
DYLUNIWDY/DRAWING SCALES		
1:250		
RHIP GRID/NATIONAL GRID REFERENCE		
DYLUNIWDY CAN/DRAWN BY		
SH		
CYMERADWYWD CAN/APPROVED BY	STATWS LLUNIAID/DRAWING STATUS	DYDDIAD NEWID OLAF/LAST EDIT DATE
JLV	ISSUE	4/6/21

TITL LLUNIAID/DRAWING TITLE	RHIP LLUNIAID/DRAWING NUMBER
Public Consultation Drawing Sheet 2 of 2	18412/D/002