



CYNGOR  
**Sir Ddinbych**  
**Denbighshire**  
 COUNTY COUNCIL

Graham Boase  
 Head of Planning & Public Protection  
 Denbighshire County Council  
 Caledfryn  
 Smithfield Road  
 Denbigh  
 Denbighshire LL16 3RJ

Tel: 01824 706800 Fax: 01824 706709

Heading:

02/2012/0241/PF  
 Garden at Llys Deri  
 Bryn Goodman, Ruthin



Application Site




Date 16/5/2012

Scale 1/1250

Centre = 312979 E 358606 N

This plan is intended solely to give an indication of the LOCATION of the application site which forms the subject of the accompanying report. It does not form any part of the application documents, and should not be taken as representative of the proposals to be considered, which are available for inspection prior to the meeting.

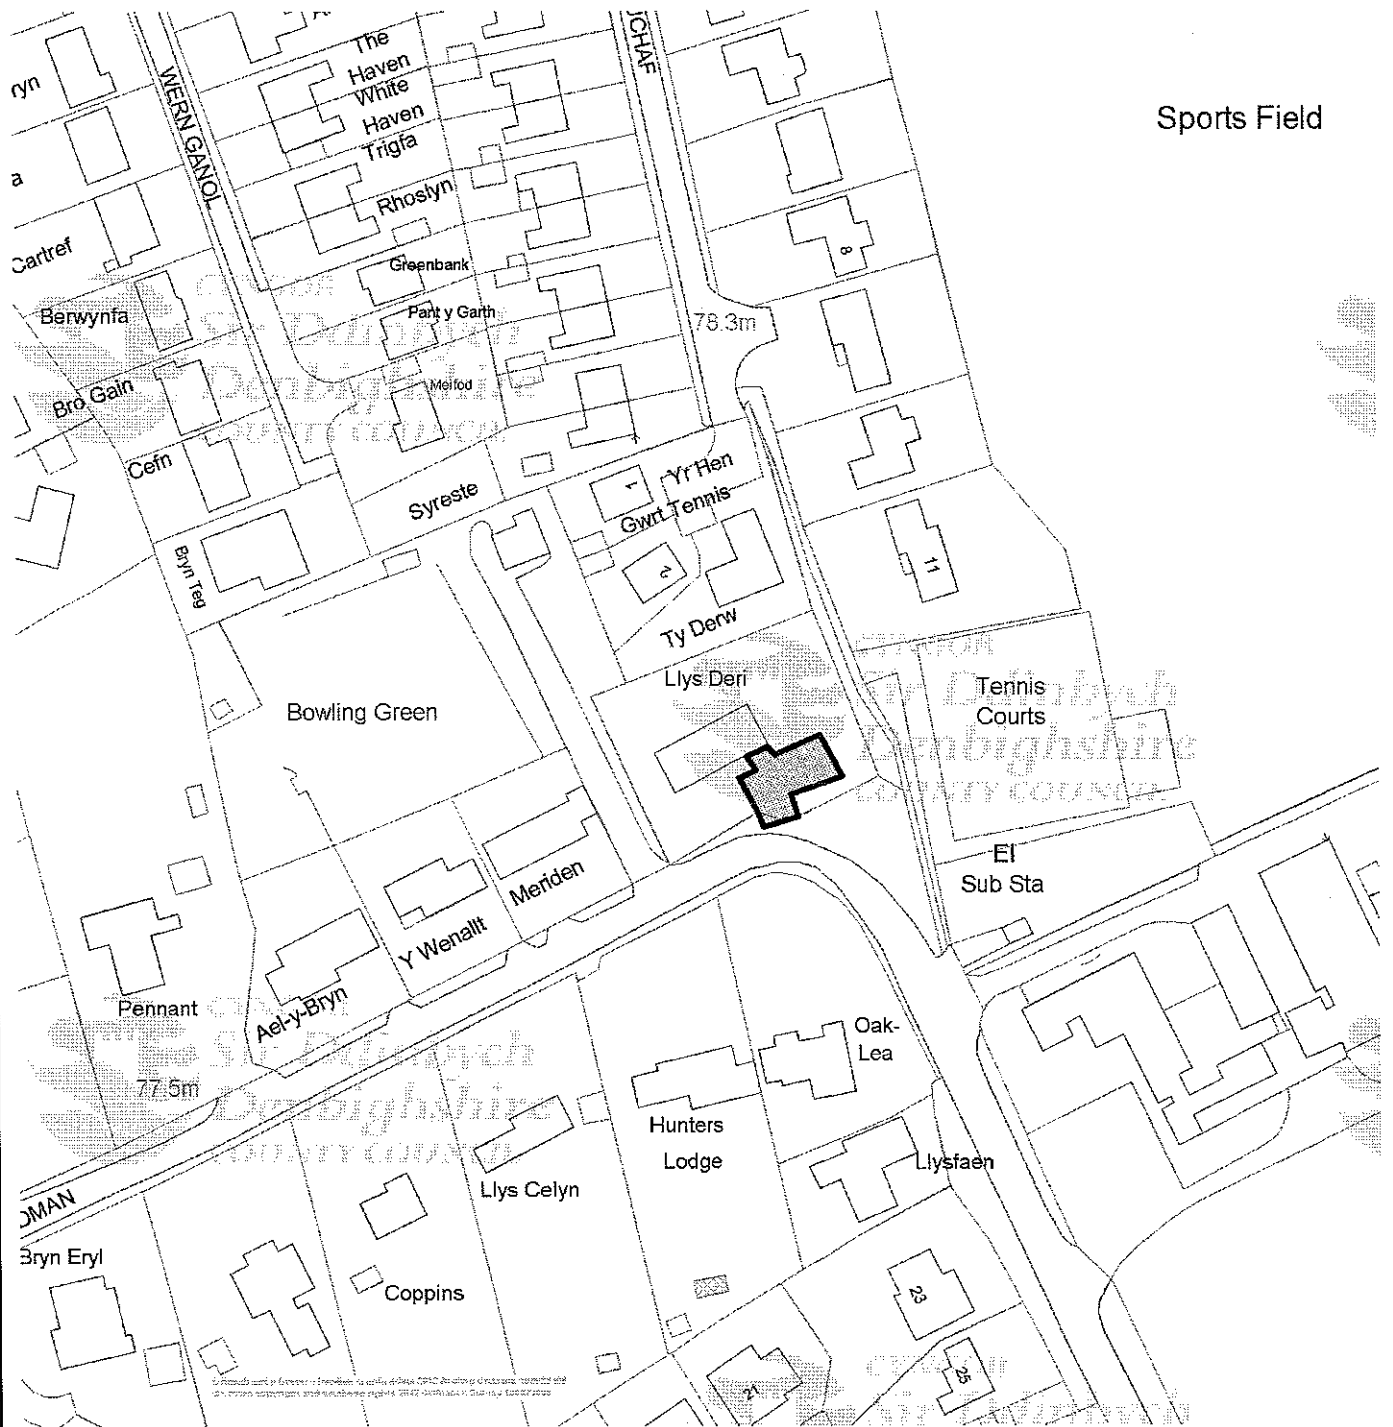

This map is reproduced from Ordnance Survey material with the permission of Ordnance Survey on behalf of the Controller of Her Majesty's Stationary Office. © Crown copyright. Unauthorized reproduction infringes Crown copyright and may lead to prosecution or civil proceedings. Denbighshire County Council. 100023408. 2011.

Atgynhychir y map hwn o ddeunydd yr Ordnance Survey gyda chariatad yr Ordnance Survey ar ran Rheolwr Llyfrfa Ei Mawrhydi © Hawffraint y Goron. Mae atgynhychu heb ganiatad yn torri hawffraint y Goron a gall hyn arwain at erlyniad neu achos sifil. Cyngor Sir Ddinbych. 100023408. 2011.





