



CYNGOR
Sir Ddinbych
Denbighshire
COUNTY COUNCIL

Graham Boase
 Head of Planning & Public Protection
 Denbighshire County Council
 Caledfryn
 Smithfield Road
 Denbigh
 Denbighshire LL16 3RJ

Tel: 01824 706800 Fax: 01824 706709

Heading:

46/2011/0998/PC
 Rhosfryn, 9 Chester Street
 St Asaph

6



Application Site




Date 8/6/2012

Scale 1/1250

Centre = 303955 E 374403 N


This plan is intended solely to give an indication of the LOCATION of the application site which forms the subject of the accompanying report. It does not form any part of the application documents, and should not be taken as representative of the proposals to be considered, which are available for inspection prior to the meeting.

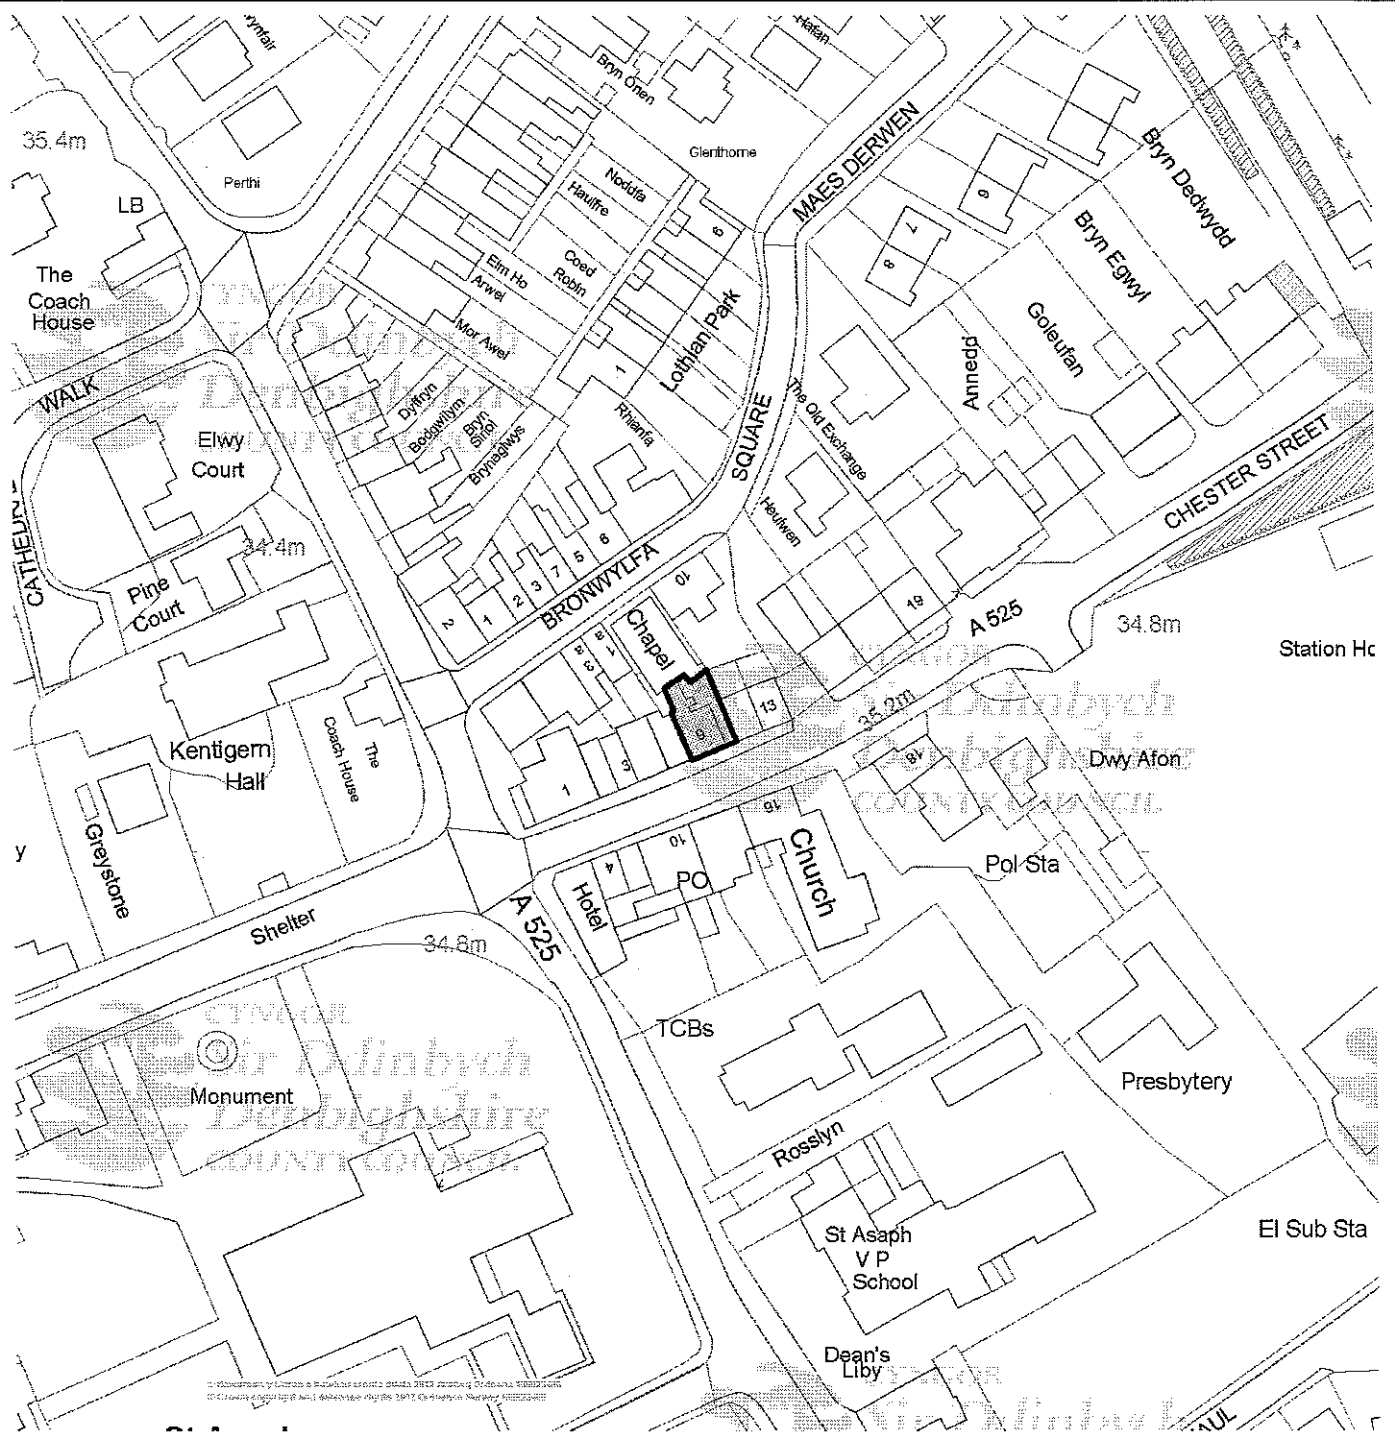


This map is reproduced from Ordnance Survey material with the permission of Ordnance Survey on behalf of the Controller of Her Majesty's Stationery Office. © Crown copyright. Unauthorized reproduction infringes Crown copyright and may lead to prosecution or civil proceedings. Denbighshire County Council. 100023408. 2011.

Atgynhychir y map hwn o ddeunydd yr Ordnance Survey gyda chaniatâd yr Ordnance Survey ar ran Rheolwr Llyfrfa Ei Mawrhydi © Hawffraint y Goron. Mae atgynhychu heb ganiatâd yn torri hawffraint y Goron a gail hyn arwain at erlyniad neu achos sifil. Cyngor Sir Ddinbych. 100023408. 2011.


PLANS AND ELEVATIONS

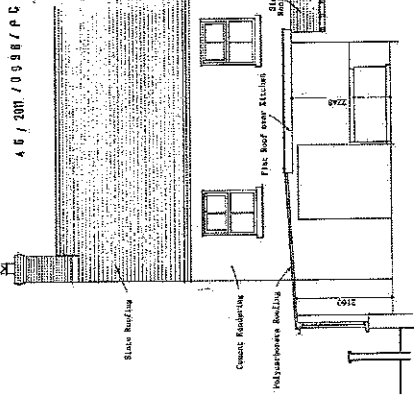

SECTION X-X

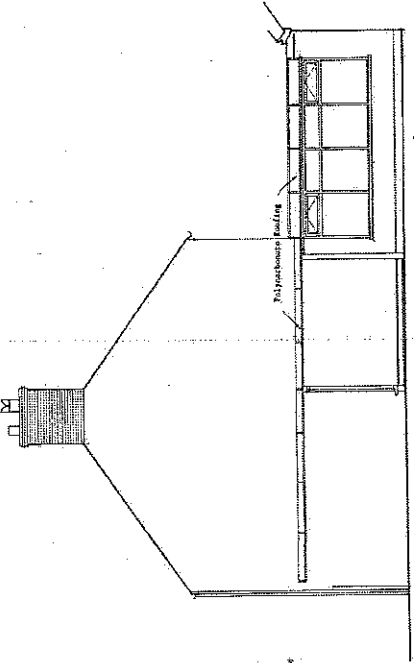


SIDE ELEVATION


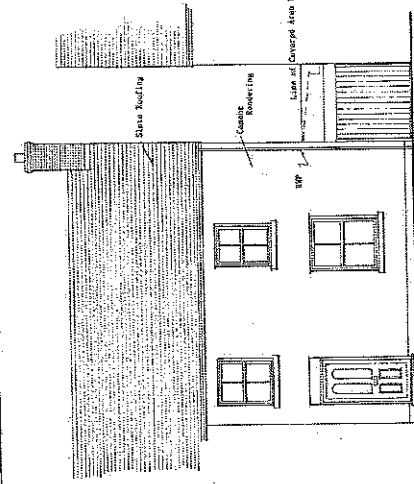


FRONT ELEVATION


↑ EXTENSION

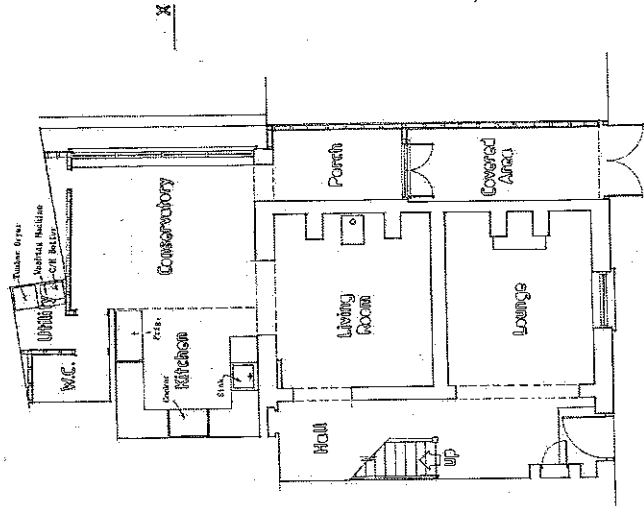

GROUND FLOOR PLAN

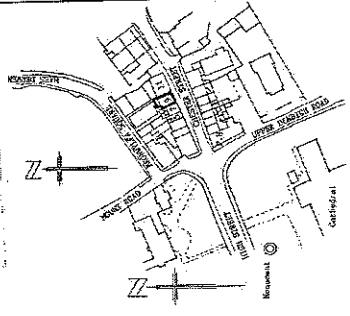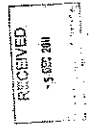

LOCATION PLAN SCALE - 1:150

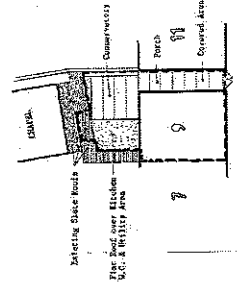

CHIMNEY SECTION SCALE - 1:50

9 CHESTER STREET, ST. ASAPH - RETENTION OF CONSERVATORY, ETC.

SCALE - 1:50.

46 / 2011 / 20998 / P.C.
 RECEIVED
 -5 SEP 2011
 LOCATION PLAN SCALE - 1:150
 CHIMNEY SECTION SCALE - 1:50
 GROUND FLOOR PLAN SCALE - 1:50
 SIDE ELEVATION SCALE - 1:50